



KENDUSKEAG

PROPERTY MAPS
Tax Map
13



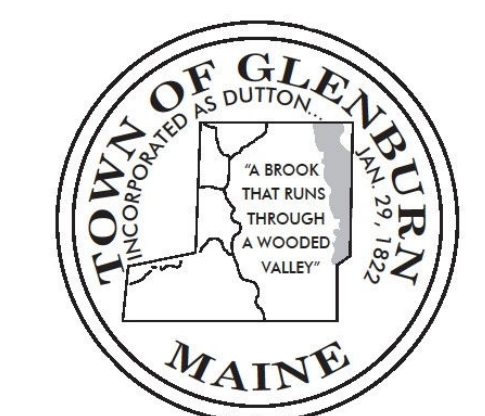


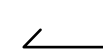


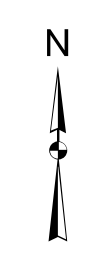GLENBURN
Penobscot County, ME



DRAFT MAP - FOR REVIEW ONLY!




LEGEND

-  PROPERTY LINE
-  PUBLIC RIGHT-OF-WAY
-  PRIVATE RIGHT-OF-WAY
-  RAILROAD RIGHT-OF-WAY
-  EASEMENT or ROW
-  HISTORIC/SUBDIVISION LINE
-  PARCEL HOOK
- 2-1** PARCEL ID NUMBER
- 150' SURVEY DIMENSION (FEET)
- 1 SURVEY LOT NUMBER
- 1.25 AC ASSESSED ACREAGE
-  HYDROLOGY

The information on this map is for assessment purposes only, is not a legal survey, and is not intended to be used for conveyance.

SCALE: 1 in = 200 ft

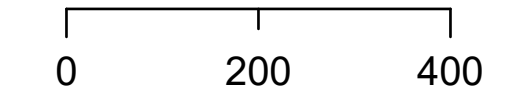


Map Index

			44	45	
39	40	41	42	43	
34	35	36	37	38	
	30	31	32	33	
	26	27	28	29	
	22	23	24	25	
	18	19	20	21	
12	13	14	15	16	17
06	07	08	09	10	11
01	02	03	04	05	

Original map created by J. W. Sewall Company and revisions made by 45 Degree North Cartographic and CAI Technologies.
Map updated by LatLong Logic, LLC with Maine Assessment and Appraisal Services, Inc. (04/01/2022)

Print Date: 01/24/2023

Glenburn Assessor's Office
144 Lakeview Road
Glenburn, Maine 04401
(207) 942-2905

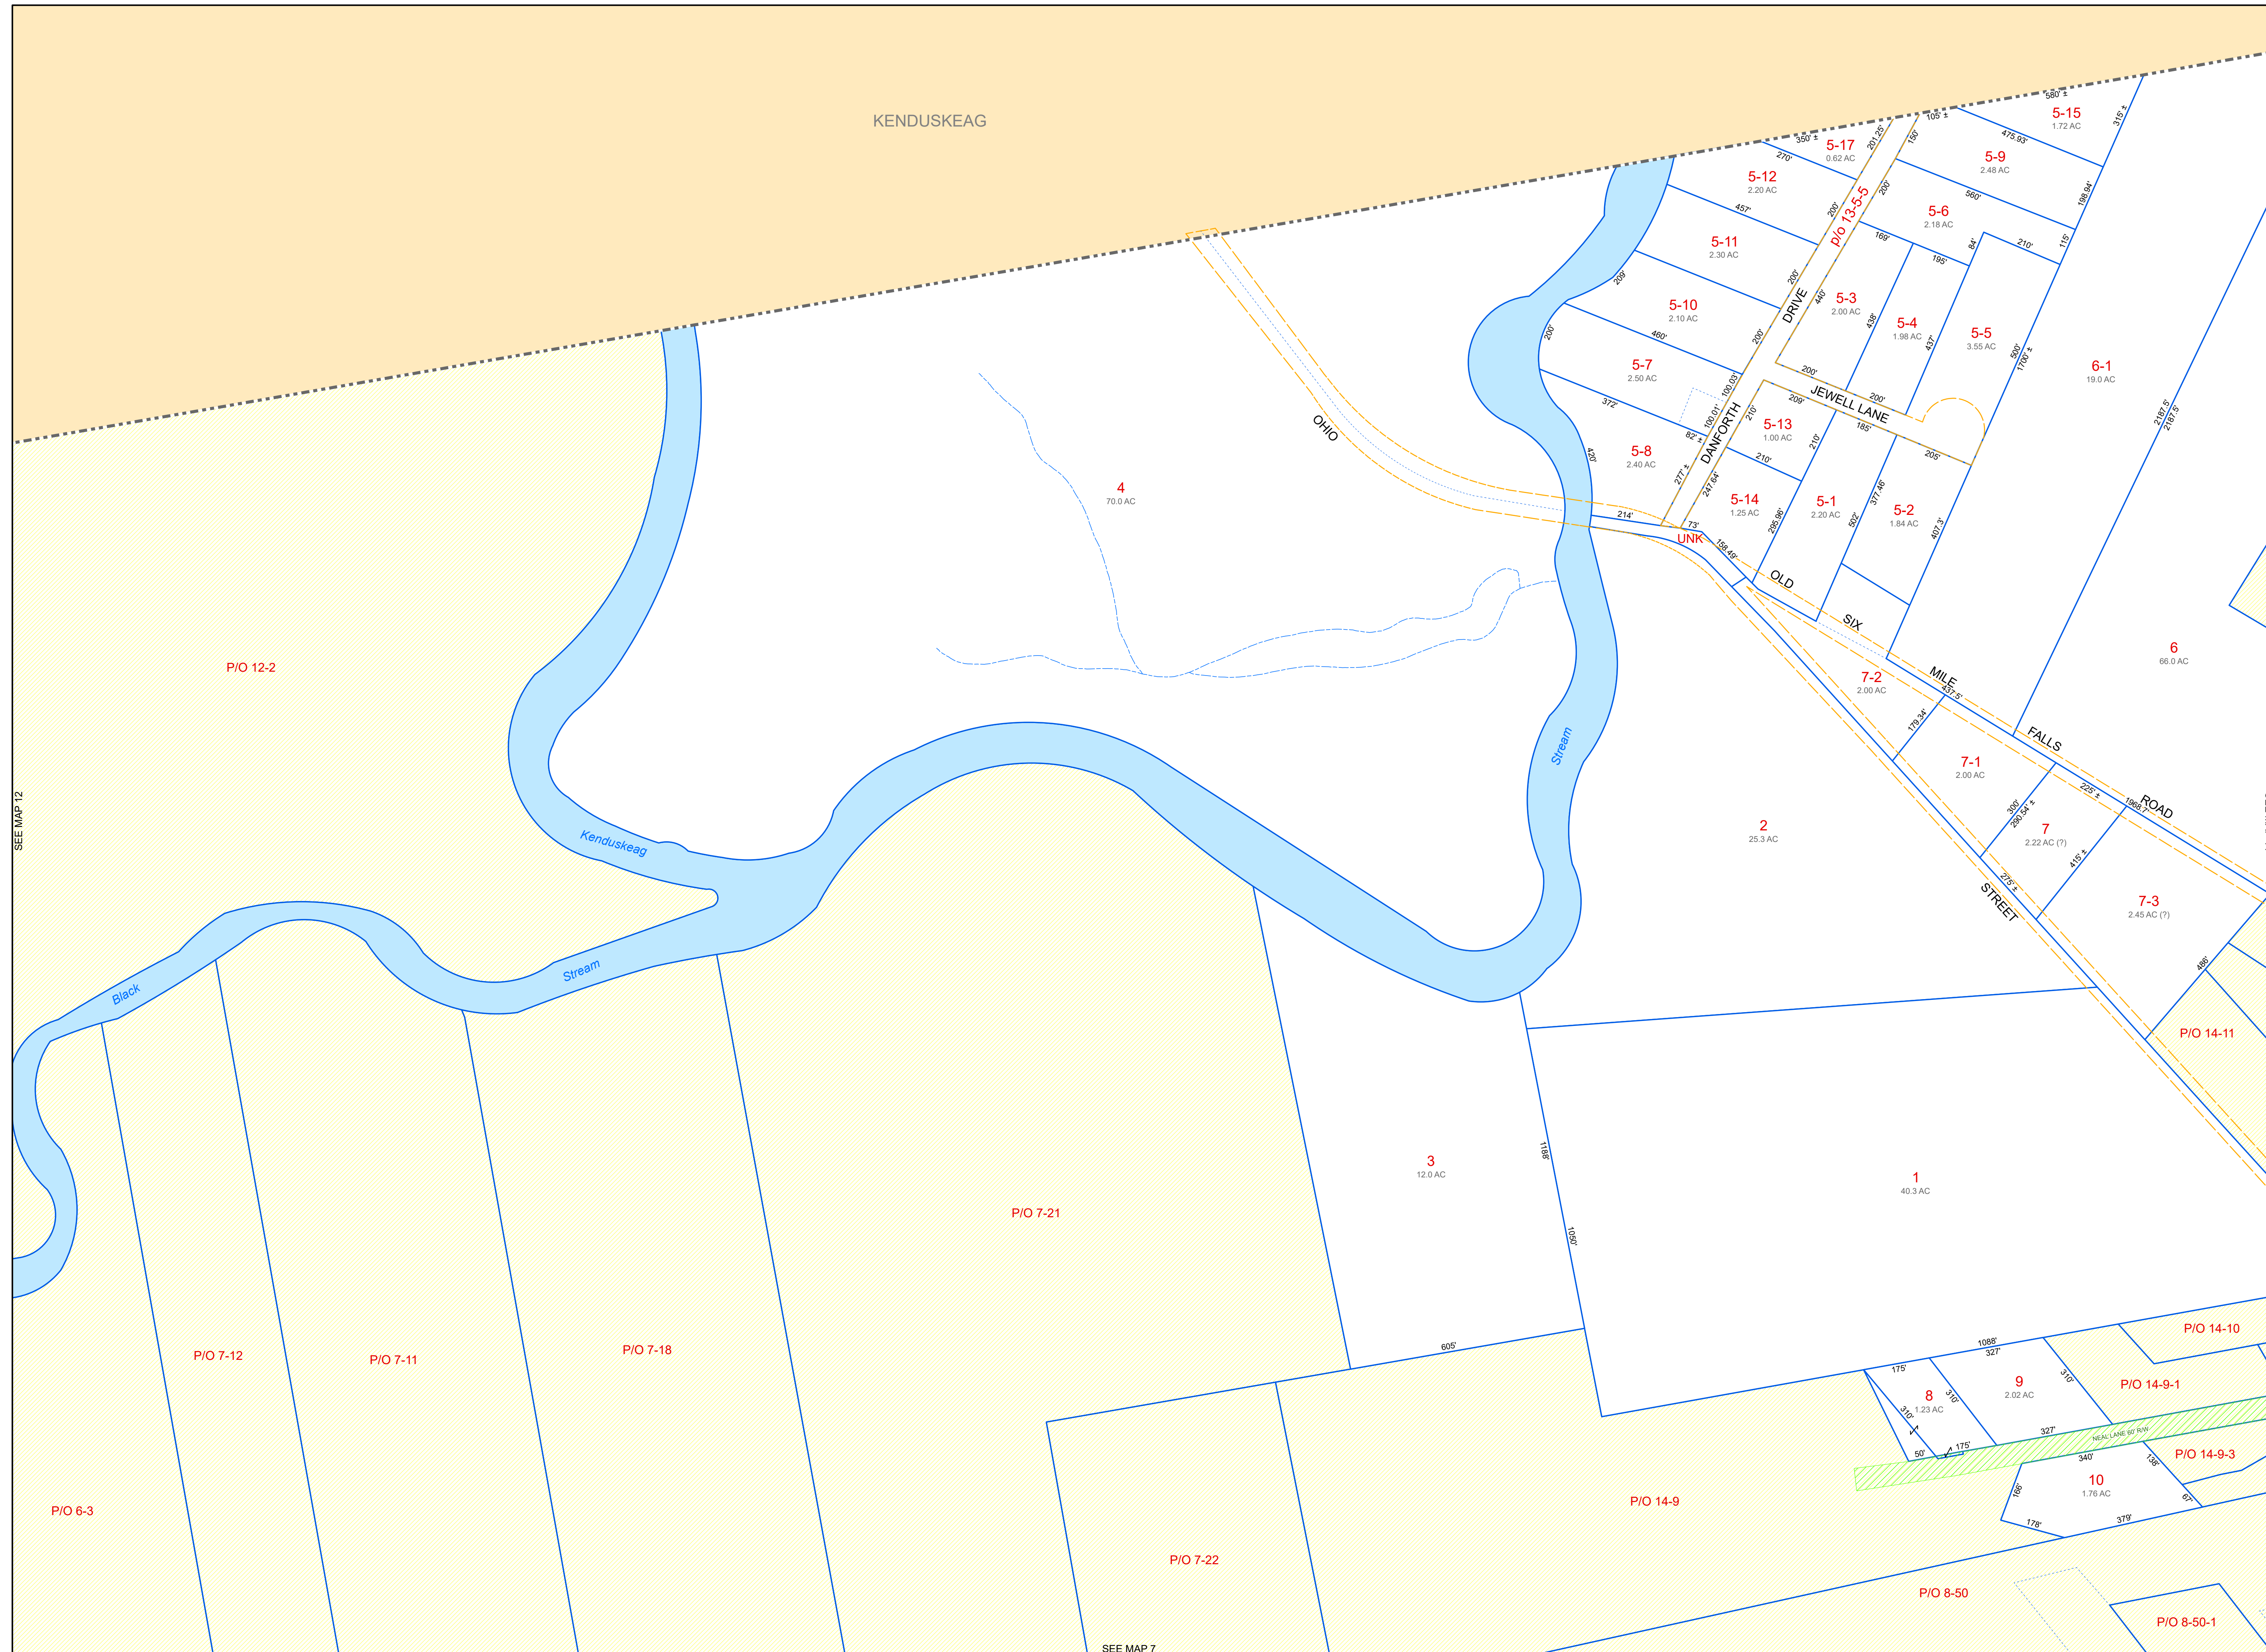

SEE MAP 12

SEE MAP 14

SEE MAP 7